


CENOTAPH - BL PARK - SCHEMATIC

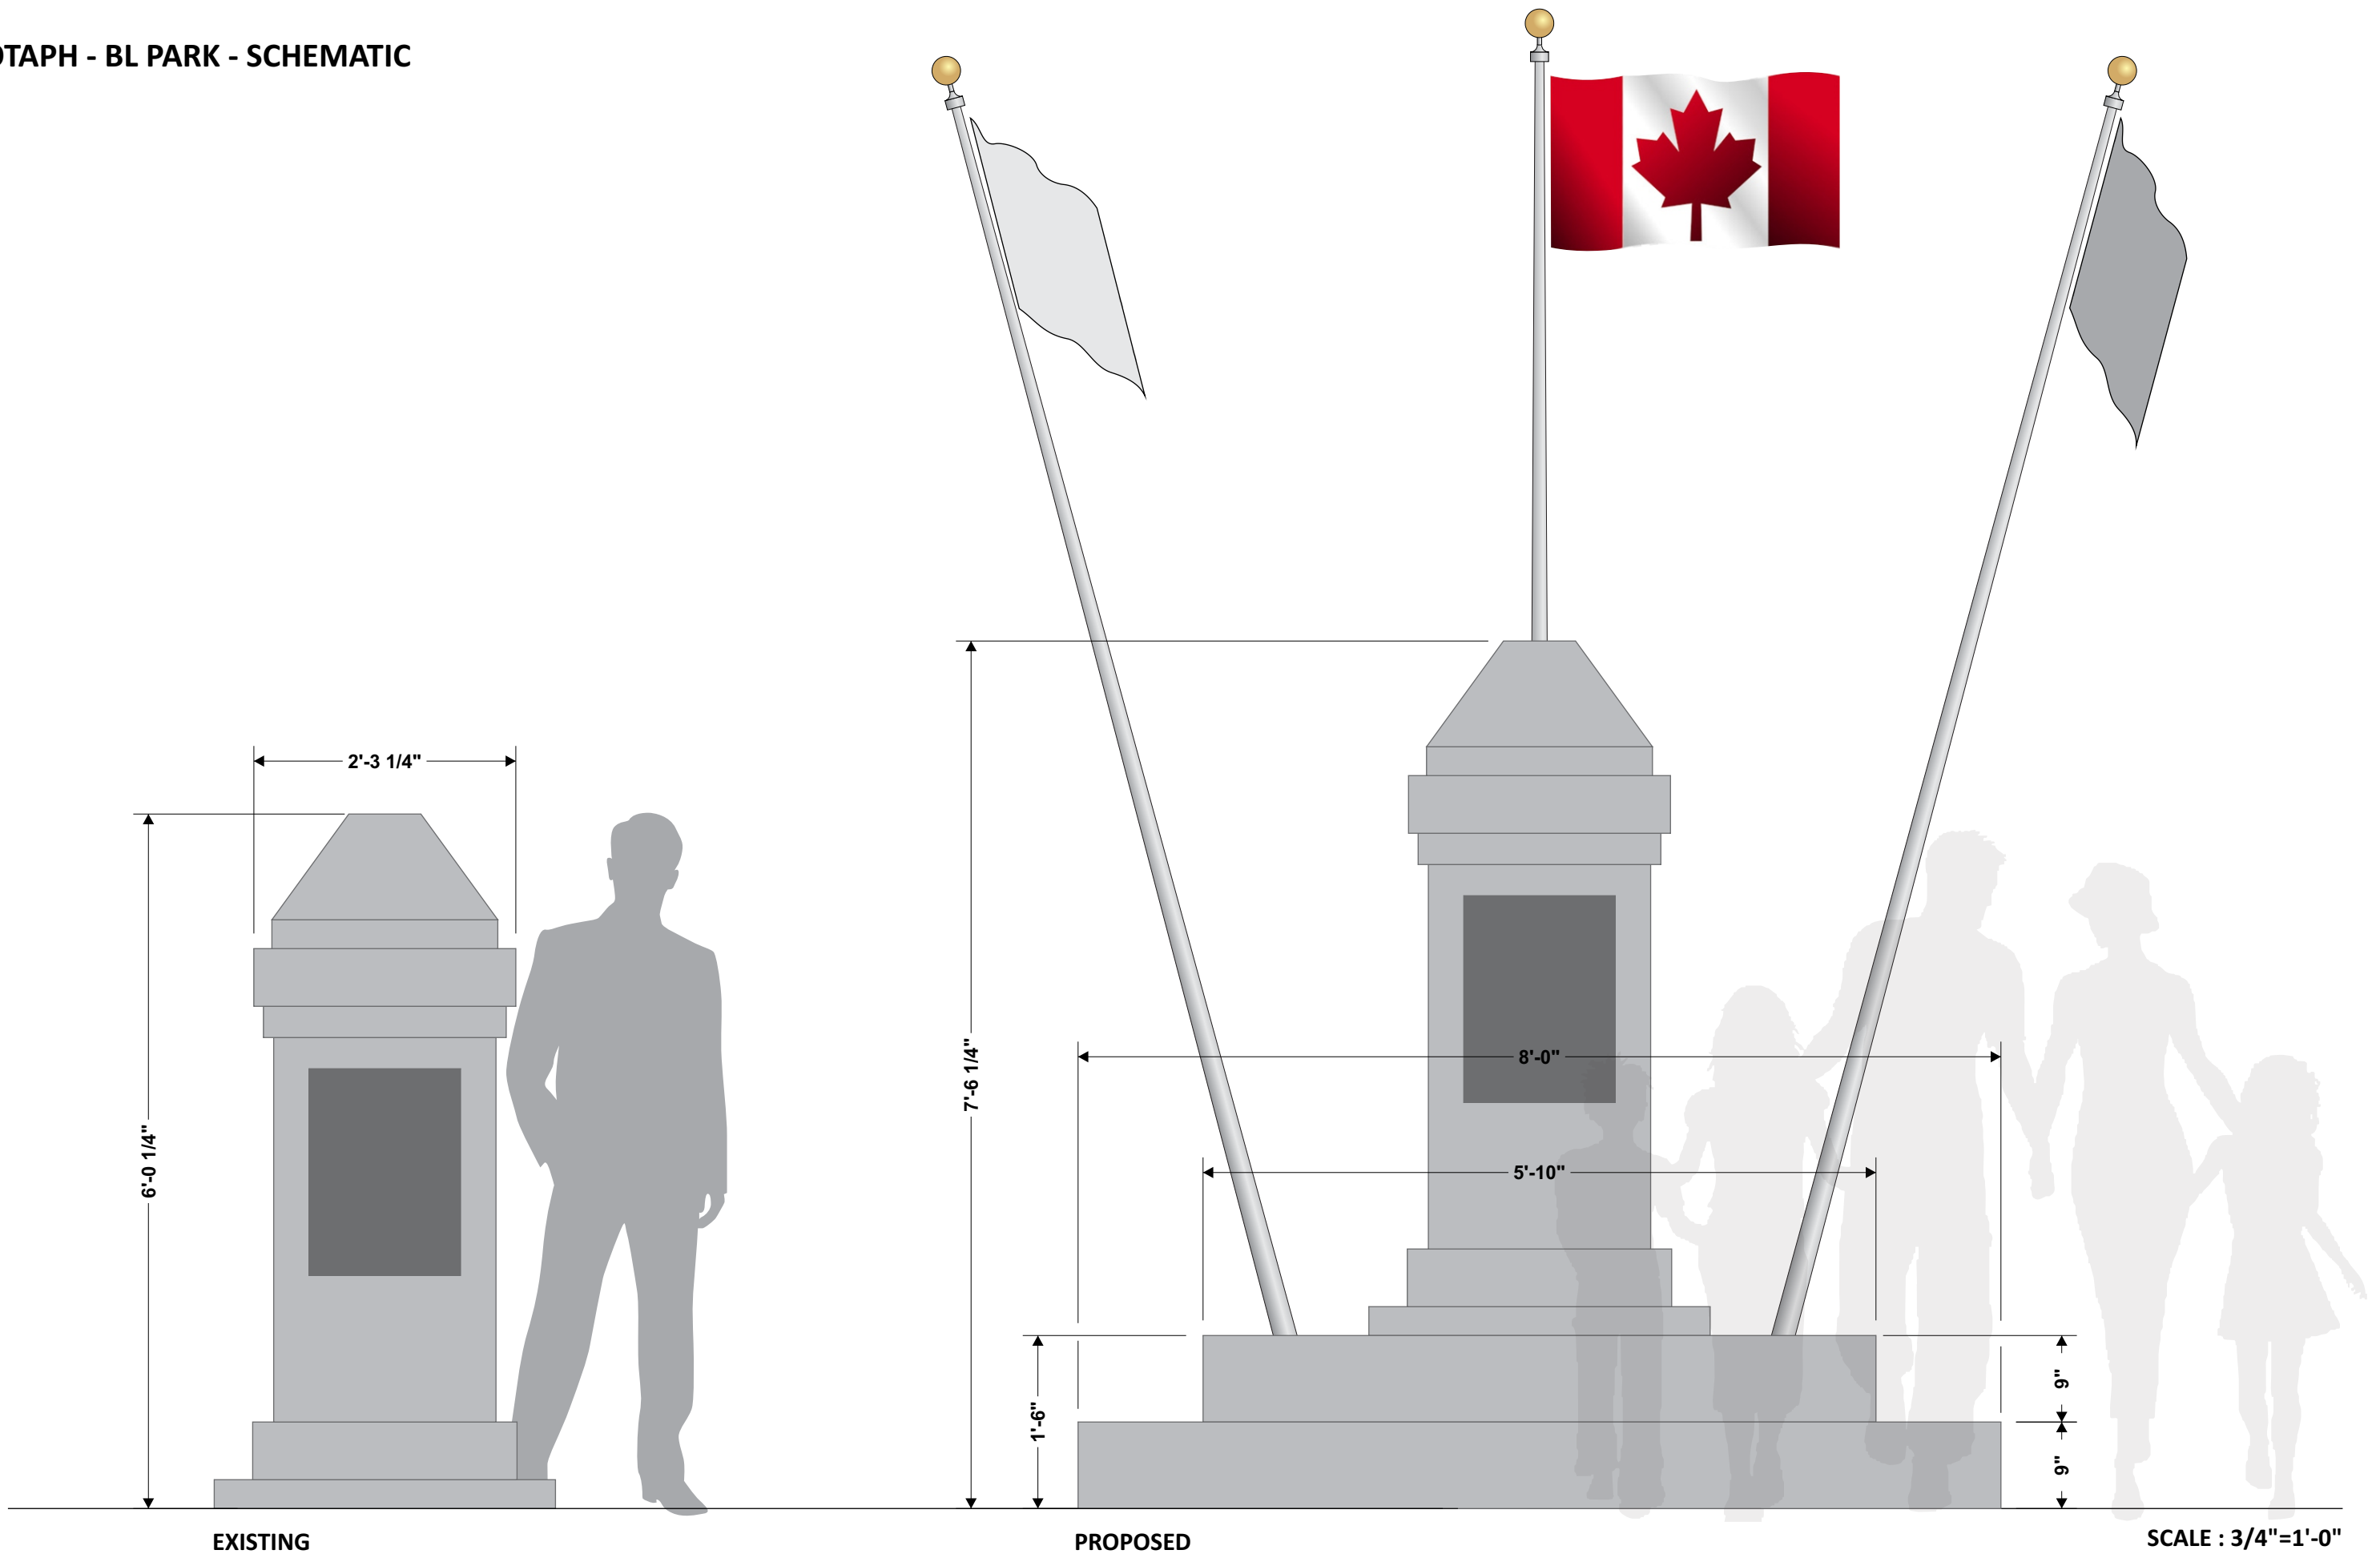

EXISTING

PROPOSED

SCALE : 3/4"=1'-0"

CENOTAPH - BL PARK - VISUALIZATION



EXISTING



PROPOSED

SCALE : 3/8"=1'-0"